




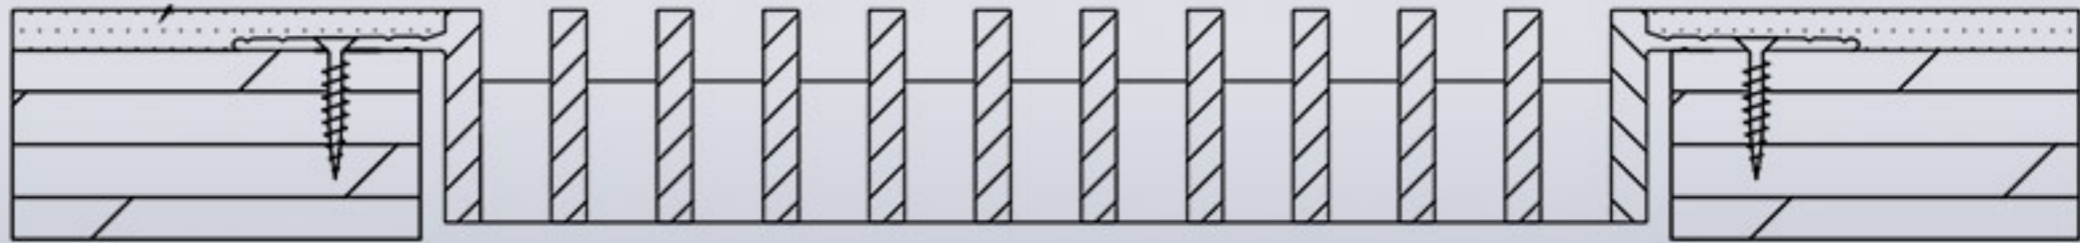

*Linear Bar Grilles*  
**Installation Details**

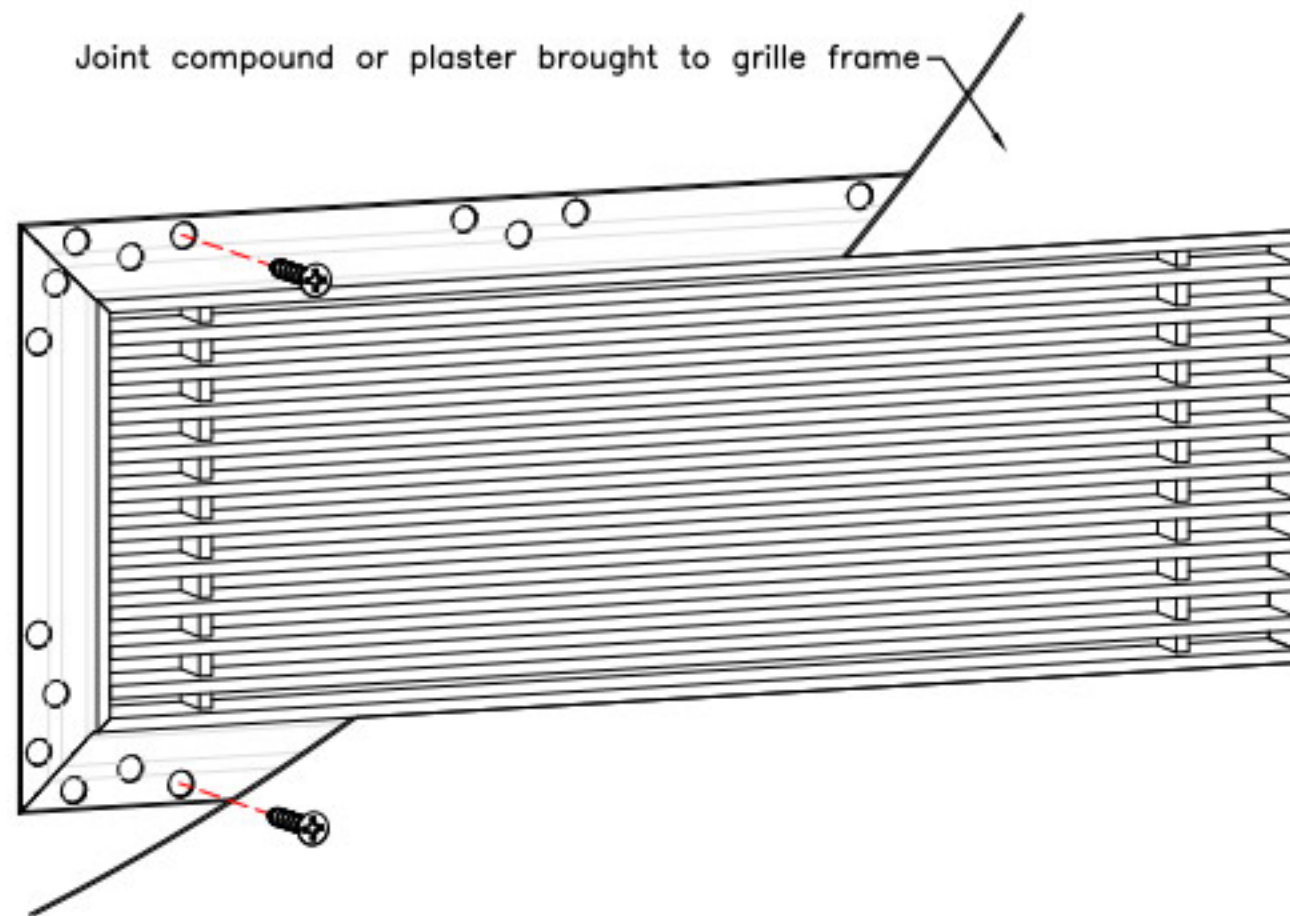

# # 7A Linear bar grille with J-bead frame - for wall & ceiling applications (Shown with AAG100 bar style)


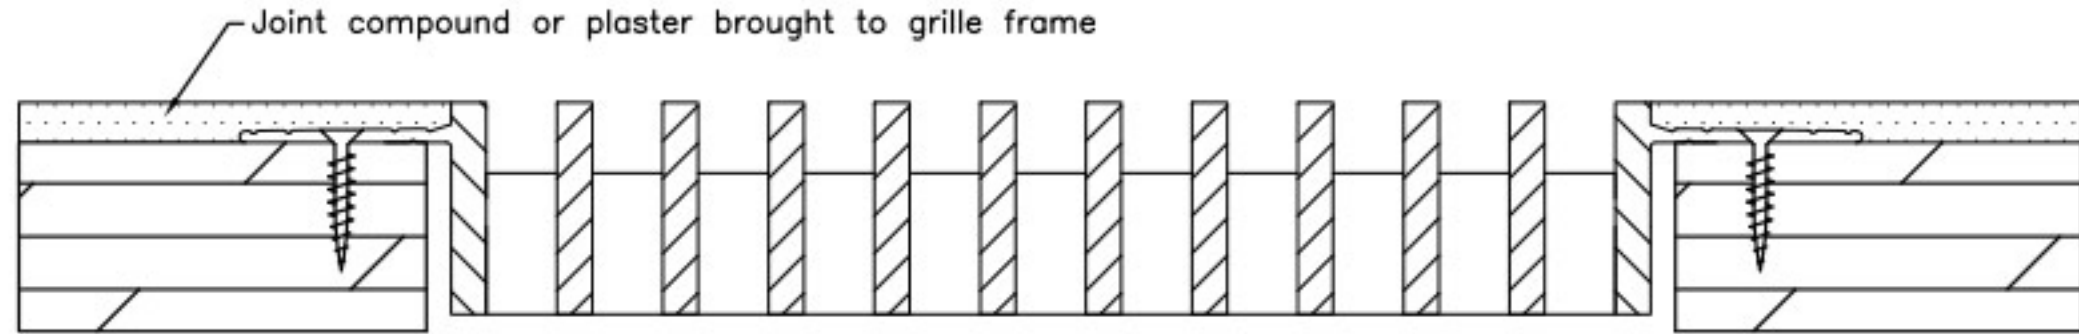


Artistry in Architectural Grilles  
custom architectural grilles and metal-work

SECTION NAME: J-BEAD FRAME	
TITLE: INSTALLATION DETAIL	
DRAWN BY: QW	DRAWING #: # 7A
DATE: 12/18/2013	SCALE: NOT TO SCALE

**ADVANCED ARCH GRILLES**  
149 Denton Avenue, New Hyde Park, NY 11040  
Voice: 516-488-0628 Fax: 516-488-0728  
Email: sales@aagrilles.com

# # 7B Linear bar grille with J-bead frame and removable core - for wall & ceiling applications (Shown with AAG100 bar style)

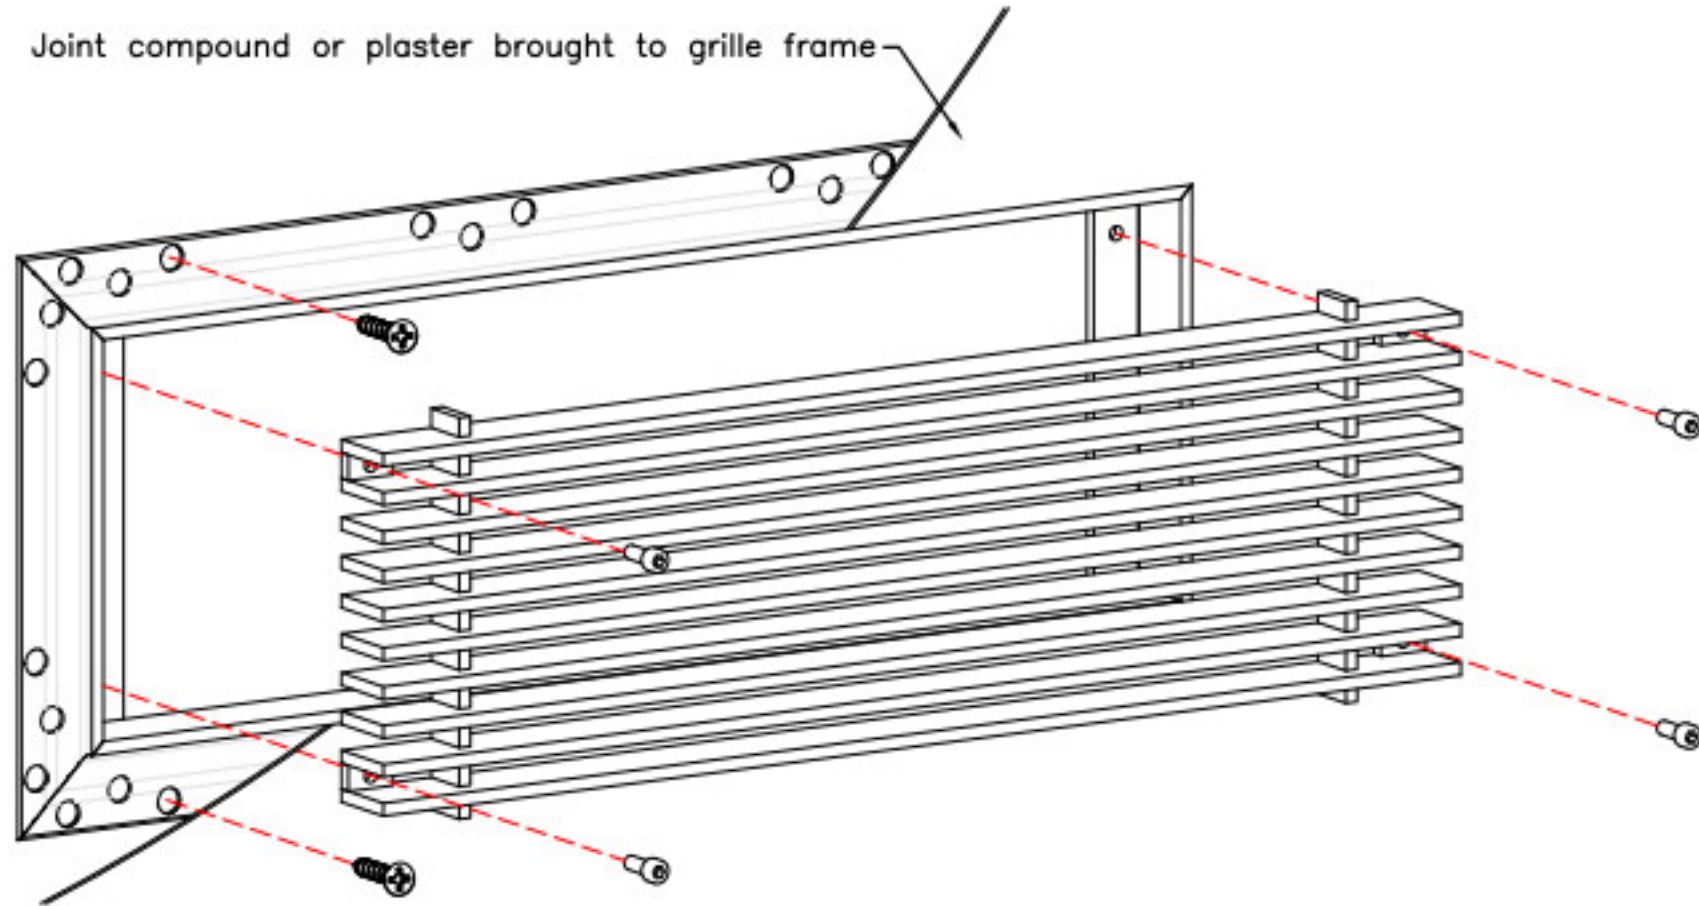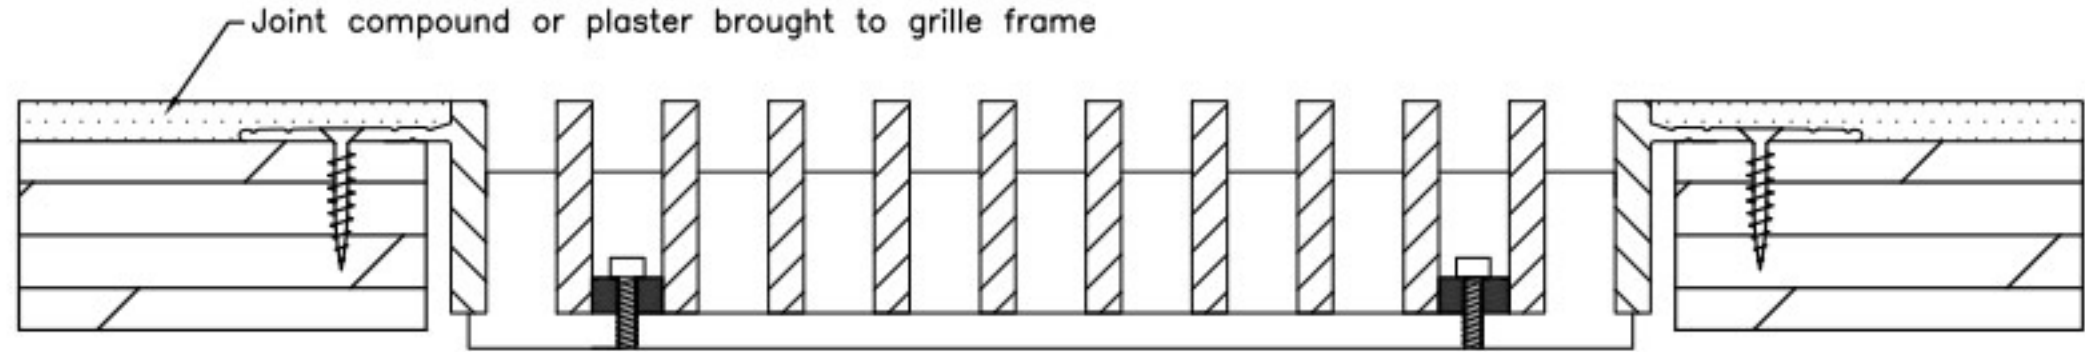

Artistry in Architectural Grilles  
custom architectural grilles and metal-work

SECTION NAME: J-BEAD FRAME	
TITLE: INSTALLATION DETAIL	
DRAWN BY: QW	DRAWING #: # 7B
DATE: 12/18/2013	SCALE: NOT TO SCALE

**ADVANCED ARCH GRILLES**  
149 Denton Avenue, New Hyde Park, NY 11040  
Voice: 516-488-0628 Fax: 516-488-0728  
Email: sales@agrilles.com